


SITE PLAN FOR THOMAS CANGAN PRIVATE INDUSTRIAL TRAINING INSTITUTE (ITI)
 RAMPURA, PHAGI, DISTT. JAIPUR
 UNDER SOCIETY FOR INDIAN INSTITUTE OF RURAL MANAGEMENT, JAIPUR

SITE PLAN


OPEN LAWN

ITI BUILDING

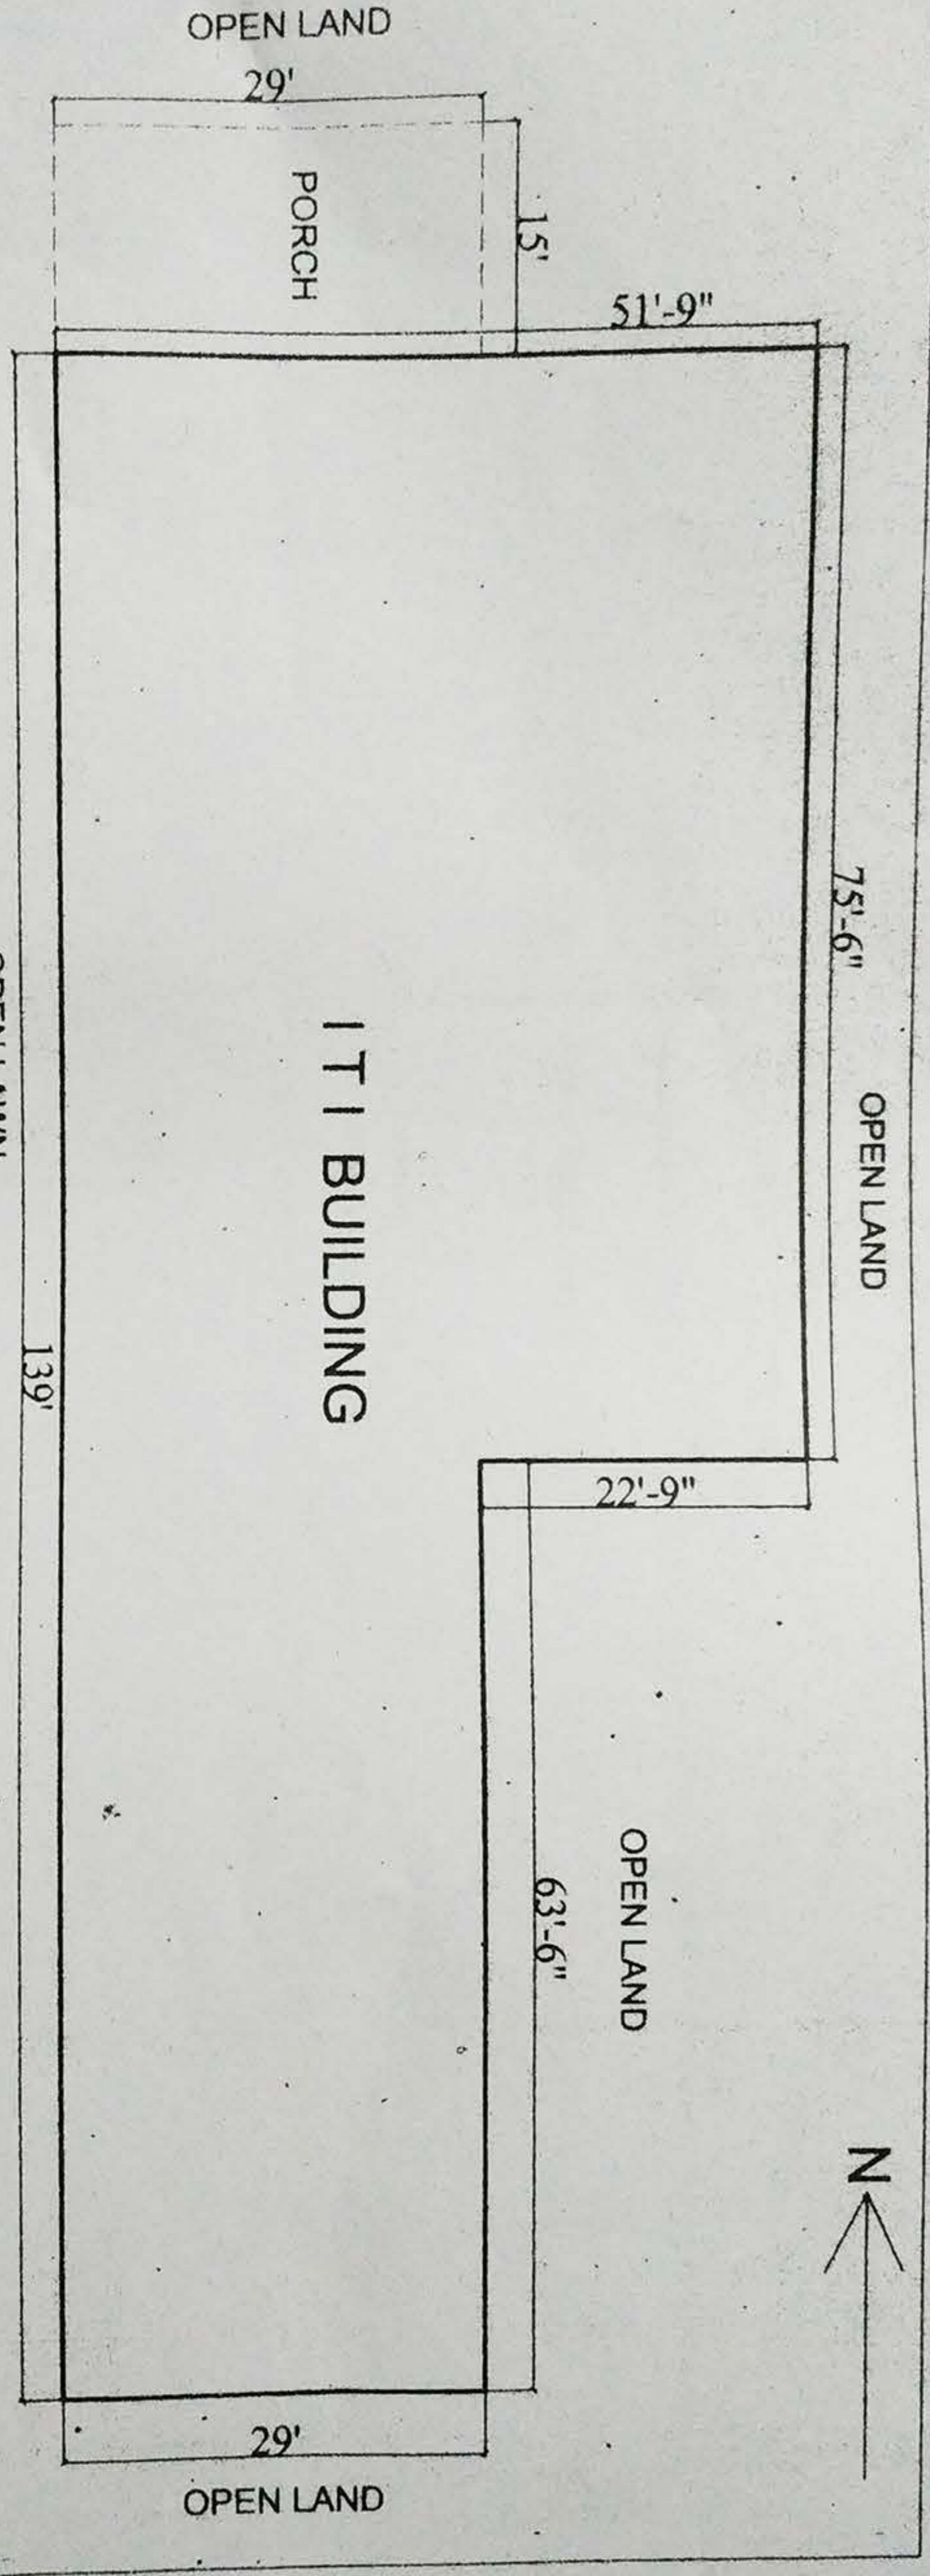

Ashish Mathur
ASHISH MATHUR
 ER. ASHISH MATHUR
 Chartered Engineer
 MNTT, JAIPUR
 No. : AM094498-2
 B.E. Civil (Hons) From JDA
 AMIE Membr. No. MS(BPC)/2007/1-3
 Approved on No. MS(BPC)/2007/1-3

BUILDING PLAN FOR THOMAS CANGAN PRIVATE INDUSTRIAL TRAINING INSTITUTE (ITI)
 RAMPURA, PHAGI, DISTT. JAIPUR
 UNDER SOCIETY FOR INDIAN INSTITUTE OF RURAL MANAGEMENT, JAIPUR

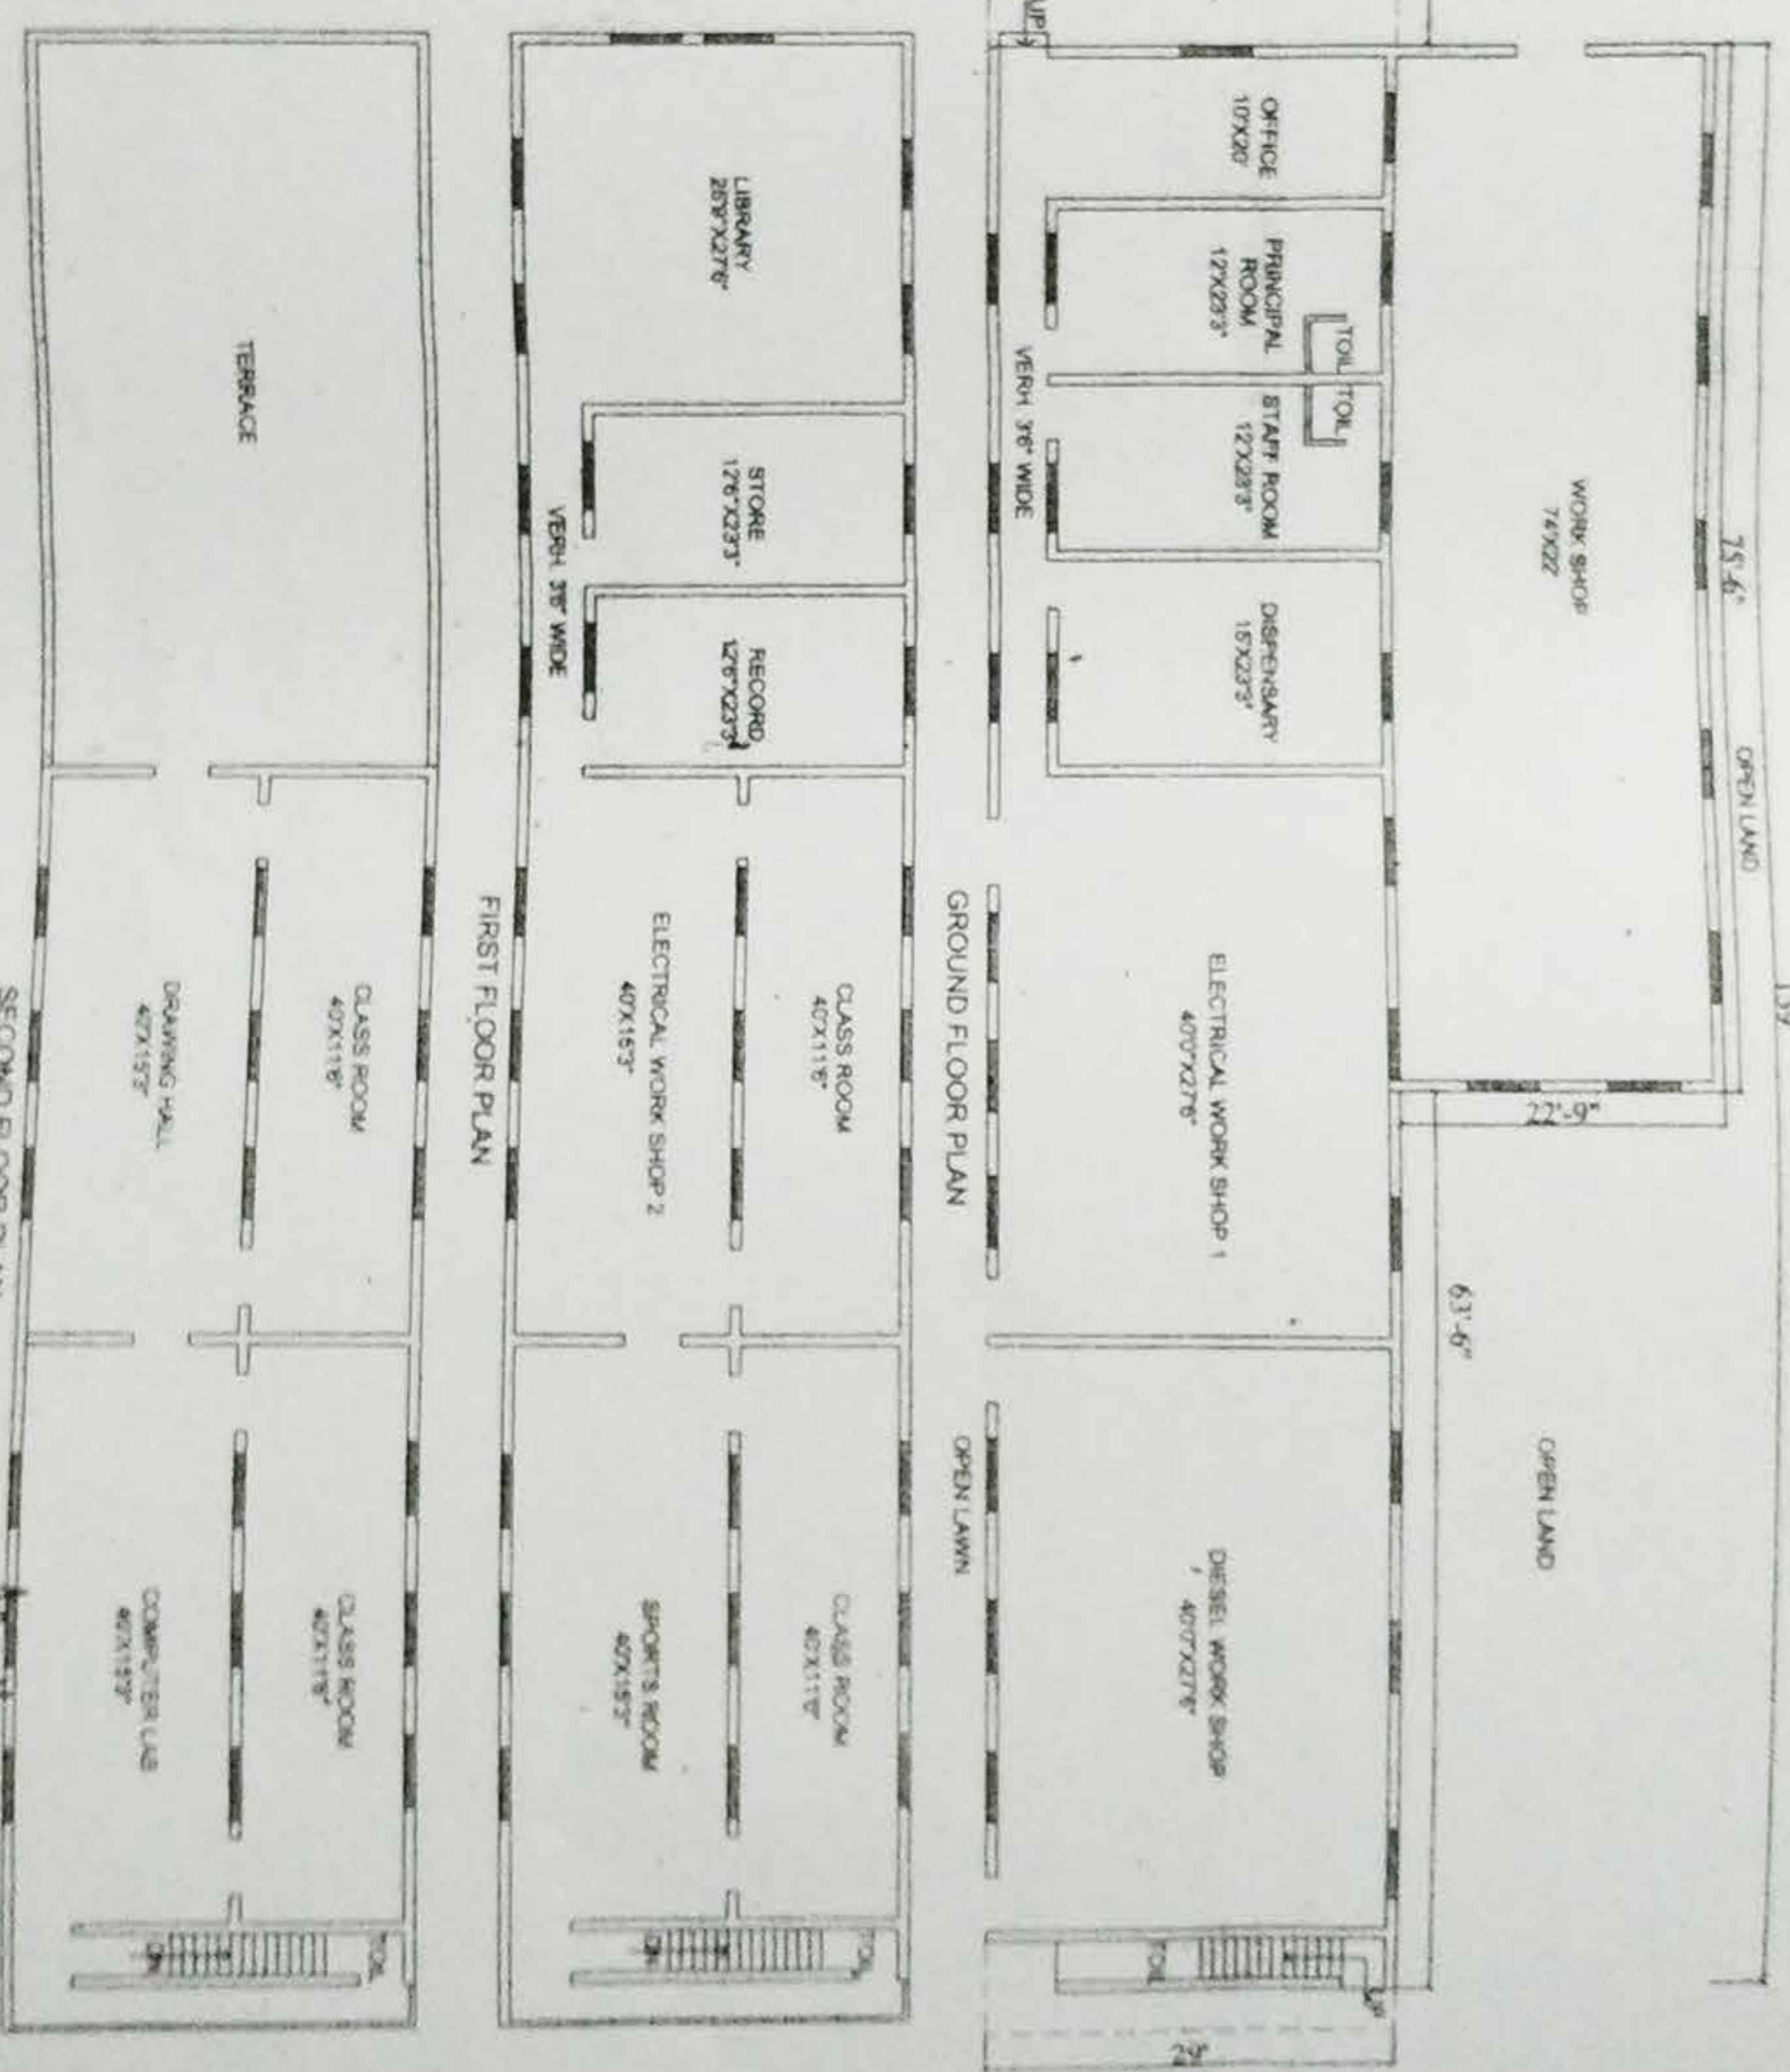

Ashish Mathur
ASHISH MATHUR
 ER. ASHISH MATHUR
 Chartered Engineer
 MNTT, JAIPUR
 No. : AM094498-2
 B.E. Civil (Hons) From JDA
 AMIE Membr. No. MS(BPC)/2007/1-3
 Approved on No. MS(BPC)/2007/1-3